


BAKERSFIELD

 THE SOUND OF *Something Better*

STREET PERMIT

ISSUED BY THE DIRECTOR OF PUBLIC WORKS
CITY OF BAKERSFIELD
PUBLIC WORKS DEPARTMENT
1501 TRUXTUN AVE
BAKERSFIELD CA 93301
(661) 326-3049 Inspections

Project: 23-20000675

Date: 05/17/23


BAKERSFIELD
THE SOUND OF *Something Better*
24 HOUR NOTICE IS REQUIRED FOR ALL INSPECTIONS AND TESTING

Application Number 23-20000675 Date 5/17/23
Property Address 8120 ROSEDALE HWY 200
Application type description PW - STREET PERMIT

Owner	Contractor
-----	-----
NORTHWEST PROMENADE LLC	PACIFIC GAS & ELECTRIC
PO BOX 82515	
BAKERSFIELD CA 93380	BAKERSFIELD CA 93301
	(661)

Permit STREET PERMIT
Additional desc . .
Phone Access Code . 3171923
Permit Fee 286.00
Issue Date 5/17/23 Valuation 0
Expiration Date . . 9/14/23

Qty	Unit Charge	Per	Extension
		BASE FEE	286.00

Special Notes and Comments
5/17/2023, 9:02:21 AM MMENDENHAL
Replace and relocate underground
electric cable in conduit for upgrade.
Work will be open trench. All cable in
conduit. CCTV may take place. Work
taking place on the north side of Coffee
Rd starting just south of Granite Falls
and going north to just past the Canal.
See attached sketch and approved traffic
control plan. **PM #35391258.**

Contact person: Todd Adamson 617-0521.

1. All work within City of Bakersfield right of way SHALL MEET OR EXCEED COB utility standards. Property owners may require more stringent repair standards for sewer laterals. Repair standards for sewer lateral connections that are set by the property owner which differ from the COB utility standard shall first be reviewed and approved by the Department before construction.
2. Lane closures and detours per attached plan approved by Traffic Division.
3. Any open pits will need cones and caution tape.
4. Signage and striping shall conform to State Standards (California M.U.T.C.D., current edition), or as directed otherwise by the Department to achieve complete street marking standards that may apply.
5. Hours of work must be between 6 am to 9 pm weekdays and 8 am to 9 pm weekends as directed by City ordinance. Lane closures or redirections may only be

 Deputy's Initials *[Signature]*
Terms and Signatures on the Back


BAKERSFIELD

 THE SOUND OF *Something Better*

STREET PERMIT

ISSUED BY THE DIRECTOR OF PUBLIC WORKS

CITY OF BAKERSFIELD

PUBLIC WORKS DEPARTMENT

1501 TRUXTUN AVE

BAKERSFIELD CA 93301

(661) 326-3049 Inspections

24 HOUR NOTICE IS REQUIRED FOR ALL INSPECTIONS AND TESTING

Project: 23-20000675

Date: 05/17/23


BAKERSFIELD
 THE SOUND OF *Something Better*

Page 2

Date 5/17/23

Application Number 23-20000675

Special Notes and Comments

 from 8:30 am to 4:00 pm weekdays, and 8
 am to 8 pm weekends.

 6. Any unattended openings must be
 covered with a steel plate.

 7. One travel lane shall remain open at
 all times in direction the street work
 is being done in. Opposing traffic lanes
 to remain unimpeded.

 8. The Public Works Director may
 consider unique circumstances and may
 authorize deviations to these standards
 when recommended by Department review
 staff.

Fee summary	Charged	Paid	Credited	Due
Permit Fee Total	286.00	.00	.00	286.00
Grand Total	286.00	.00	.00	286.00

Deputy's Initials

Terms and Signatures on the Back

APPLICANT IS HEREBY GRANTED PERMISSION, SUBJECT TO THE PROVISIONS OF ALL CITY ORDINANCES APPLICABLE THERE, TO ASSUME RESPONSIBILITIES FOR ALL DAMAGES TO STREETS OR OTHER PROPERTY THAT MAY RESULT FROM THE WORK PERMITTED BY THIS PERMIT. A COPY OF THIS PERMIT MUST BE MAINTAINED ON SITE DURING ALL WORKING HOURS FOR THE DURATION OF THE PERMIT.

Project: 23-20000675

Date: 05/17/23

BAKERSFIELD
City of Bakersfield

ALL TRAFFIC CONTROL MUST CONFORM TO STATE STANDARDS (CALIFORNIA M.U.T.C.D., CURRENT EDITION).

THIS PERMIT EXPIRES ON DATE SHOWN OPPOSITE. FAILURE TO COMPLETE WORK AUTHORIZED ON THIS PERMIT BY DATE OF EXPIRATION MAY RESULT IN ADDITIONAL COSTS TO YOU IF THE CITY MUST COMPLETE THE WORK. TIME EXTENSION REQUESTS MUST BE APPROVED BY THE CITY ENGINEER PRIOR TO THE EXPIRATION DATE.

PERMIT FEE COVERS UP TO TWO INSPECTIONS. ADDITIONAL INSPECTIONS WILL BE DEDUCTED FROM THE DEPOSIT. \$93.00 EACH. TIME EXTENSIONS OR ADDITIONAL WORK MAY BE ADDED TO PERMIT WITH A RIDER. FEE: \$29.00. PERMIT MAY BE CANCELLED PROVIDING NO WORK HAS COMMENCED. FEE: \$91.00.

IF THE TRENCH OR EXCAVATION IS FIVE FEET OR DEEPER, APPLICANT SHALL, AT APPLICANT'S SOLE COST, COMPLY WITH ALL OF THE REQUIREMENTS OF MUNICIPAL, STATE, FEDERAL AUTHORITIES NOW IN FORCE, OR WHICH MAY HEREAFTER BE IN FORCE, INCLUDING ALL PROVISIONS AND REGULATIONS OF THE LABOR CODE OF THE STATE OF CALIFORNIA. APPLICANT SHALL BE RESPONSIBLE FOR OBTAINING THE REQUIRED PERMITS FROM MUNICIPAL, STATE AND FEDERAL AUTHORITIES, PRIOR TO PROCEEDING WITH ANY OF THE WORK. YOU MUST CONTACT DIGALERT AT 811 AT LEAST 2 FULL WORKING DAYS PRIOR TO EXCAVATING.

ALL NECESSARY GRADING, BACKFILLING, RESURFACING AND CLEANUP IS TO BE DONE BY THE APPLICANT. OPEN CUTTING OF STREETS WILL NOT BE PERMITTED WITHOUT INSPECTOR'S APPROVAL OR SPECIFIC ALLOWANCE BY THIS DOCUMENT.

GENERAL LIABILITY INSURANCE COVERAGE WITH LIMITS NO LESS THAN \$1,000,000 PER OCCURRENCE AND AN ADDITIONAL INSURED ENDORSEMENT NAMING THE CITY OF BAKERSFIELD, ITS MAYOR, COUNCIL, OFFICERS, EMPLOYEES AND VOLUNTEERS AS AN ADDITIONAL INSURED. AUTO LIABILITY WITH LIMITS OF NO LESS THAN \$1,000,000 PER OCCURRENCE AND MUST INCLUDE COVERAGE FOR OWNED, NON-OWNED AND HIRED AUTOS. WORKERS COMPENSATION POLICY WITH LIMITS OF NO LESS THAN \$1,000,000, WITH WAIVER OF SUBROGATION ENDORSEMENT IN FAVOR OF THE CITY.

STATE OF CALIFORNIA BUSINESS AND PROFESSIONS CODE SECTION 8771 REQUIRES THAT FOR ANY WORK OCCURRING WITHIN CITY OF BAKERSFIELD STREET RIGHT OF WAY THAT COULD CAUSE COVERAGE OF, DISTURBANCE OF, DAMAGE TO, DESTRUCTION OF, OR COULD OTHERWISE OBLITERATE AN EXISTING SURVEY MONUMENT, THAT ALL SUCH SURVEY MONUMENTS SHALL FIRST BE LOCATED AND REFERENCED BY OR UNDER THE DIRECTION OF A LICENSED LAND SURVEYOR OR REGISTERED CIVIL ENGINEER LEGALLY AUTHORIZED TO PRACTICE LAND SURVEYING PRIOR TO THE TIME THAT THIS WORK OCCURS. SECTION 8771 ALSO REQUIRES THAT A CORNER RECORD OR RECORD OF SURVEY OF THE SURVEY MONUMENTS/REFERENCES BE FILED WITH THE KERN COUNTY SURVEYOR. ALL COSTS RELATED TO MEETING THE REQUIREMENTS OF SECTION 8771 SHALL BE BORNE BY THE PERMIT HOLDER. BY SIGNING THIS PERMIT, THE PERMIT HOLDER HEREBY CERTIFIES THAT THEY WILL MEET THE OBLIGATIONS OF SECTION 8771 OF THE STATE OF CALIFORNIA BUSINESS AND PROFESSIONS CODE.

THE CITY PLACES MORATORIUMS ON ALL STREETS THAT HAVE BEEN RECONSTRUCTED OR OVERLAYED, PER MUNICIPAL CODE SECTION 12.16.110. MORATORIUMS ARE VALID FOR THREE YEARS AFTER THE COMPLETION OF THE PROJECT. THERE ARE STRICT TERMS AND CONDITIONS FOR CUTS MADE INTO A CITY STREET WITHIN A MORATORIUM. SEE CITY POLICY "REQUIREMENTS FOR EXCAVATIONS IN MORATORIUM STREETS" DATED SEPTEMBER 17, 2010. THE APPLICANT IS RESPONSIBLE FOR CONTACTING THE CITY OF BAKERSFIELD FOR STREET MORATORIUM INFORMATION. FAILURE TO DO SO WILL CAUSE THE APPLICANT TO BE RESPONSIBLE TO ADHERE TO SAID POLICY.

I have read and acknowledge the above. AF Applicant's Initials

Andrew Felix

Applicants Signature

Andrew Felix

Print Name








 

Approved By: GREGG STRAKALUSE
PUBLIC WORKS DIRECTOR

By: *Michelle Mendenhall*

Inspector's Report:

Date Finalized: _____ No. of Insp. _____ Inspector: _____

LEGEND:

-  - WORK AREA
-  - FLASHING ARROW SIGN (FAS)
-  - FLAGGER
-  - ADA COMPLIANT PEDESTRIAN BARRICADE W/ SIGN
-  - TYPE-III BARRICADE W/ SIGN
-  - TYPE-I OR II BARRICADE W/ SIGN
-  - CHANNELIZATION DEVICE
-  - SIGN
-  - EXISTING SIGN


TRAFFIC ENGINEERING






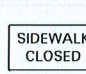
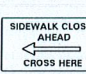




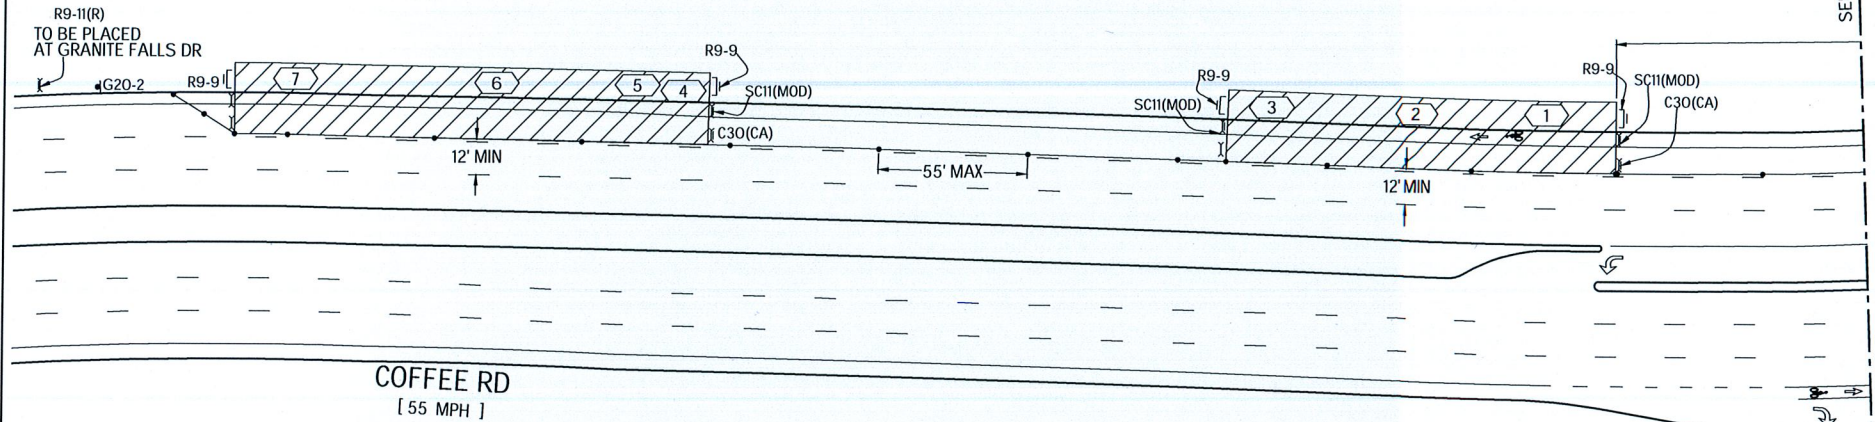

PHASE 1


Reviewed By: 

Date: 05/03/23

Note: Traffic Control shall be in accordance with the CA MUTCD, current edition.



 C20(MOD)(BIKE)	 C30(CA)	 G20-2	 R3-4	 R3-7(R)	 R9-9	 R9-11(R/L)
 SC11(MOD)	 W4-2(R)	 W11-1/ W16-1 COMBO 48" x 48"	 W12-1	 W20-1	 W20-5(R)	

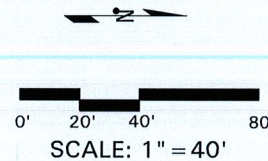










NOTE: CONTRACTOR SHALL COORDINATE WITH AFFECTED RESIDENTS & BUSINESSES PRIOR TO CONSTRUCTION


WORK AREA TRAFFIC CONTROL PLAN : GRANITE FALLS DR & COFFEE RD	
PG&E	
BAKERSFIELD	
PM#: 35391258	
PLAN ORDER #: 79574	
SHEET 1 OF 12	5/2/23 - VM
TRAFFIC MANAGEMENT, INC. California - Great Lakes 800.763.3999 www.trafficmanagement.com Traffic Control Services - Sales & Rentals Permits & Consulting - Engineering - Training C31 # 785804	












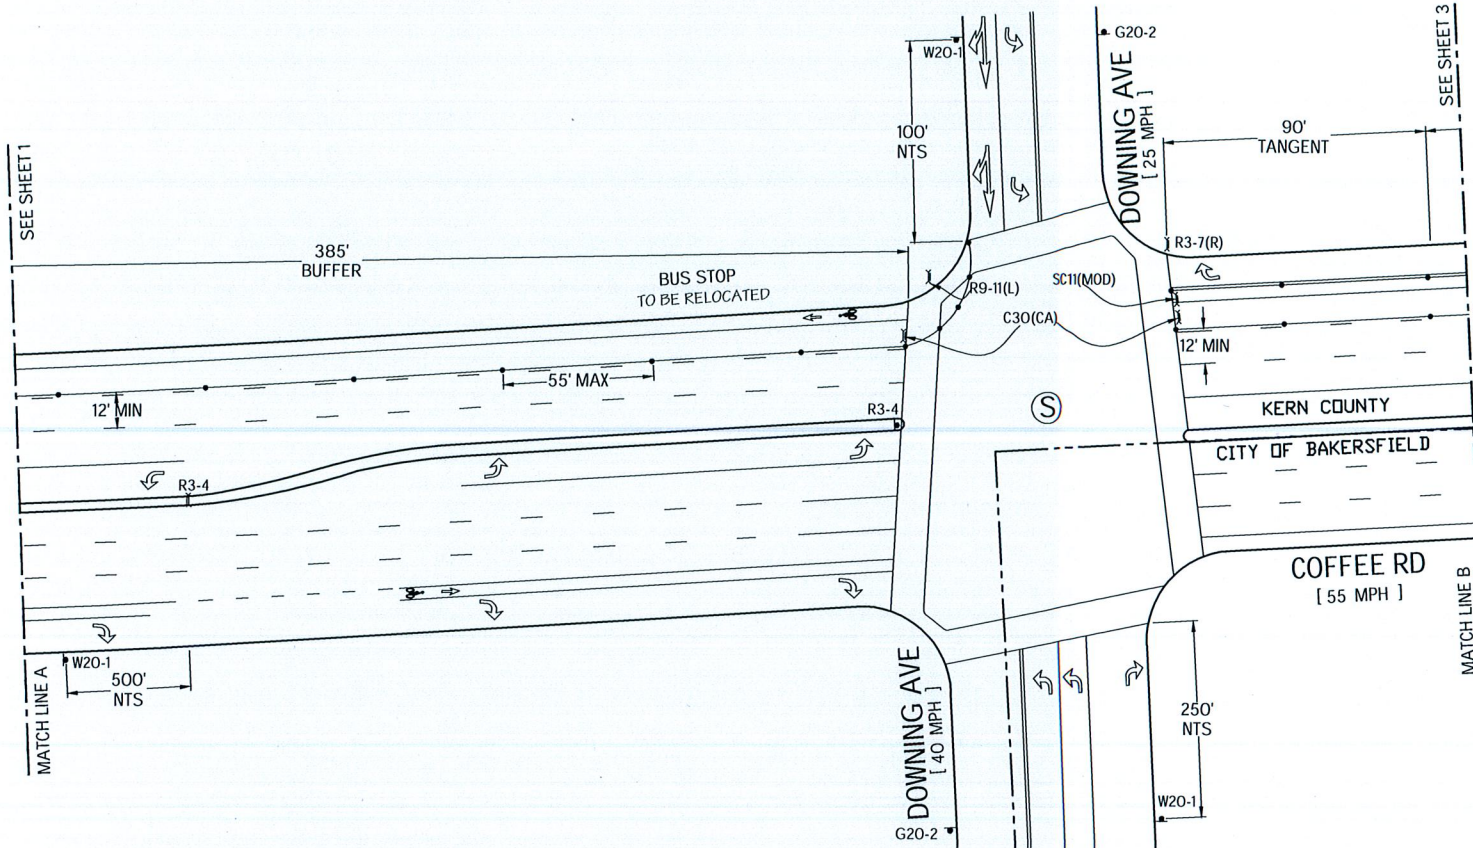

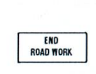

LEGEND:

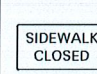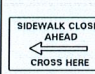-  - WORK AREA
-  - FLASHING ARROW SIGN (FAS)
-  - FLAGGER
-  - ADA COMPLIANT PEDESTRIAN BARRICADE W/ SIGN
-  - TYPE-III BARRICADE W/ SIGN
-  - TYPE-I OR II BARRICADE W/ SIGN
-  - CHANNELIZATION DEVICE
-  - SIGN
-  - EXISTING SIGN

PHASE 1



 C20(MOD)(BIKE)	 C30(CA)	 G20-2	 R3-4	 R3-7(R)	 R9-9	 R9-11(U/L)
 SC11(MOD)	 W4-2(R)	 W11-1/ W16-1 COMBO 48" x 48"	 W12-1	 W20-1	 W20-5(R)	

NOTE: CONTRACTOR SHALL COORDINATE WITH AFFECTED RESIDENTS & BUSINESSES PRIOR TO CONSTRUCTION

WORK AREA TRAFFIC CONTROL PLAN : GRANITE FALLS DR & COFFEE RD	
PG&E	
BAKERSFIELD	
PM#: 35391258	
PLAN ORDER #: 79574	
SHEET 2 OF 12	5/2/23 - VM
TRAFFIC MANAGEMENT, INC. California - Great Lakes 800.763.3999 www.trafficmanagement.com Traffic Control Services - Sales & Rentals Permits & Consulting - Engineering - Training C31 # 785804	




0' 20' 40' 80'
SCALE: 1" = 40'

PHASE 1

SEE SHEET 2

SEE SHEET 4

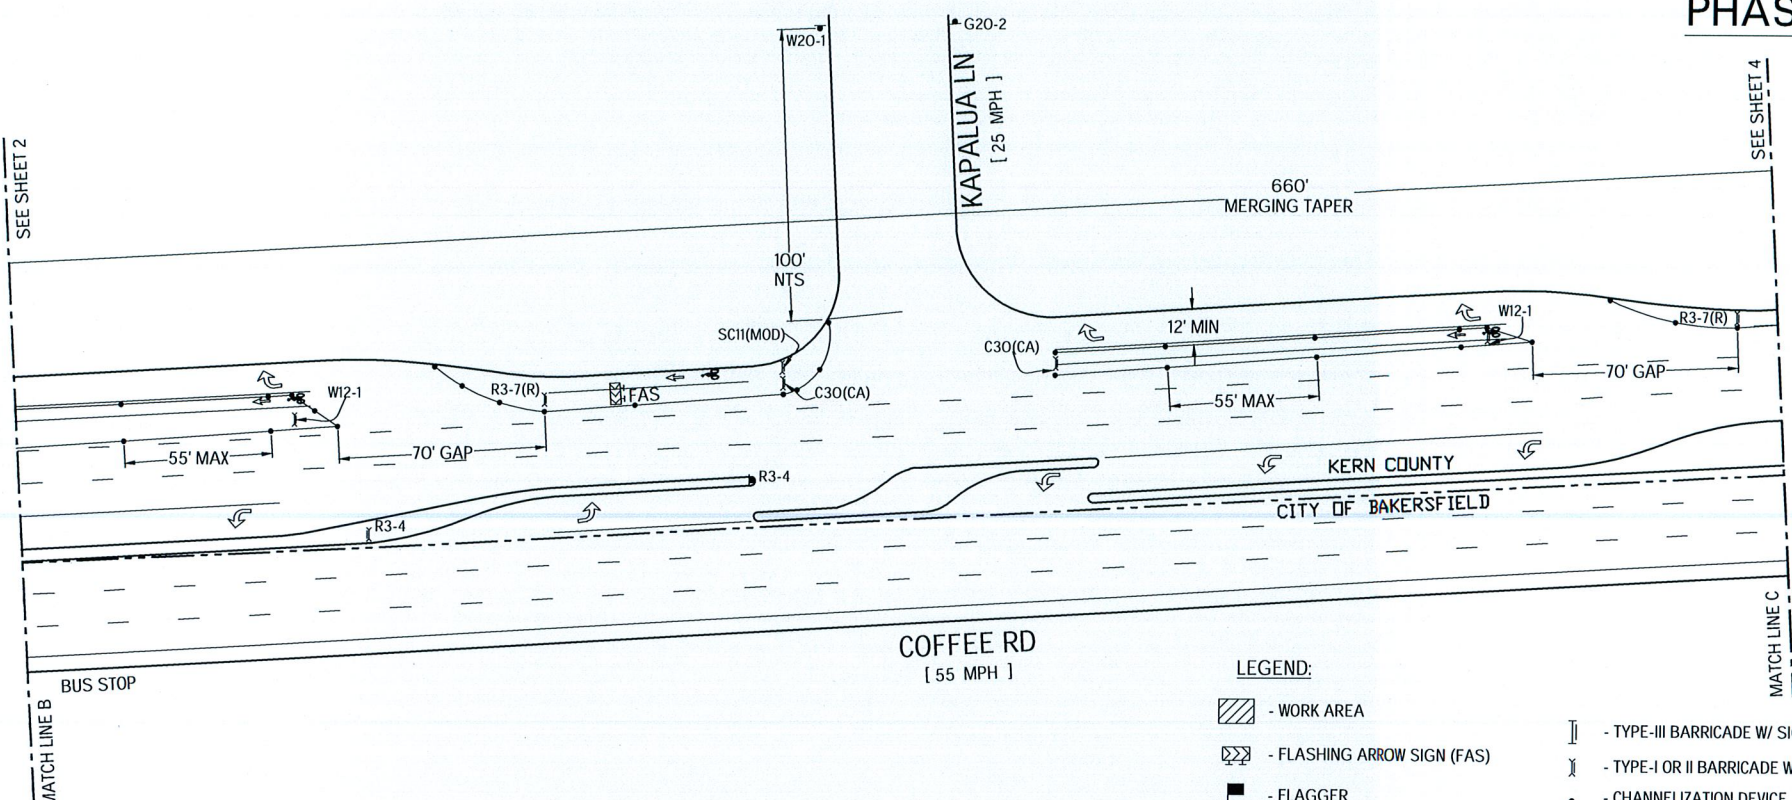

COFFEE RD
[55 MPH]

KAPALUA LN
[25 MPH]


LEGEND:

- WORK AREA
- FLASHING ARROW SIGN (FAS)
- FLAGGER
- ADA COMPLIANT PEDESTRIAN BARRICADE W/ SIGN
- TYPE-III BARRICADE W/ SIGN
- TYPE-I OR II BARRICADE W/ SIGN
- CHANNELIZATION DEVICE
- SIGN
- EXISTING SIGN








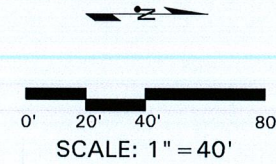

 C20(MOD)(BIKE)	 C30(CA)	 G20-2	 R3-4	 R3-7(R)	 R9-9	 R9-11(R/L)
 SC11(MOD)	 W4-2(R)	 W11-1/11-2 COMBO 48" x 48"	 W12-1	 W20-1	 W20-5(R)	

NOTE: CONTRACTOR SHALL COORDINATE WITH AFFECTED RESIDENTS & BUSINESSES PRIOR TO CONSTRUCTION


WORK AREA TRAFFIC CONTROL PLAN : GRANITE FALLS DR & COFFEE RD	
PG&E	
BAKERSFIELD	
PM#: 35391258	
PLAN ORDER #: 79574	
SHEET 3 OF 12	5/2/23 - VM
TRAFFIC MANAGEMENT, INC. California - Great Lakes 800.763.3999 www.trafficmanagement.com Traffic Control Services - Sales & Rentals Permits & Consulting - Engineering - Training C31 # 785804	

 




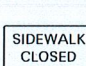
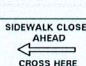




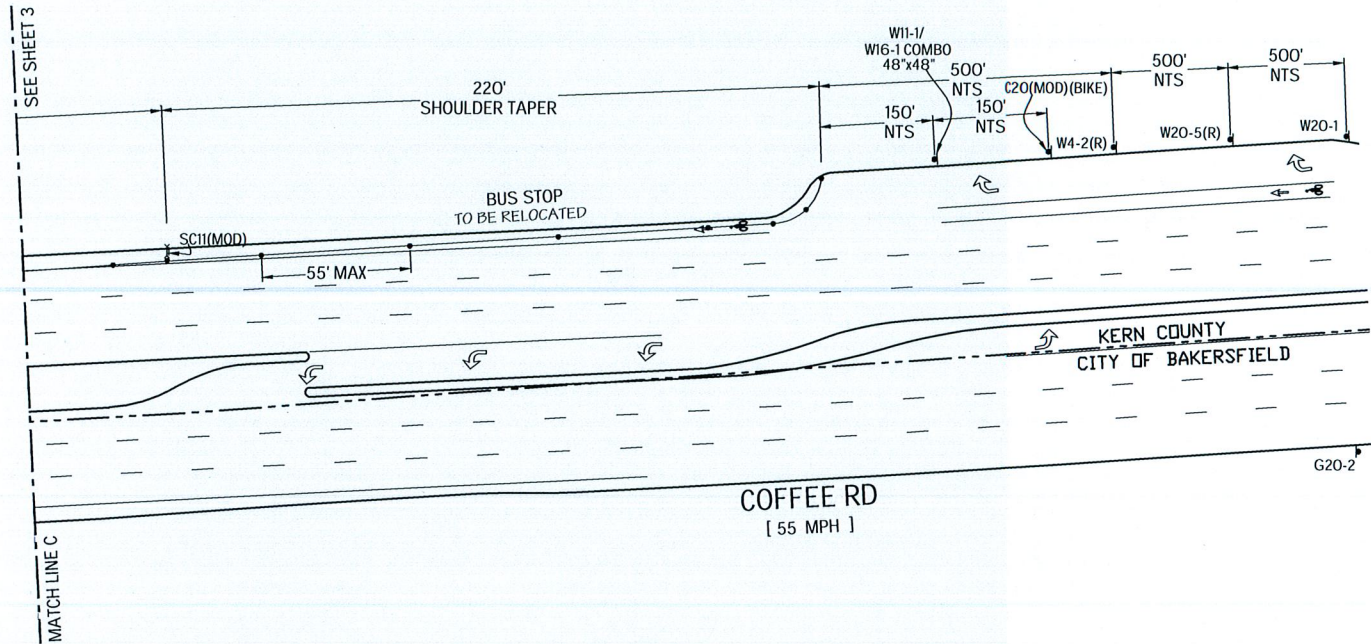




LEGEND:

-  - WORK AREA
-  - FLASHING ARROW SIGN (FAS)
-  - FLAGGER
-  - ADA COMPLIANT PEDESTRIAN BARRICADE W/ SIGN
-  - TYPE-III BARRICADE W/ SIGN
-  - TYPE-I OR II BARRICADE W/ SIGN
-  - CHANNELIZATION DEVICE
-  - SIGN
-  - EXISTING SIGN

PHASE 1



 C20(MOD)(BIKE)	 C30(CA)	 G20-2	 R3-4	 R3-7(R)	 R9-9	 R9-11(U/L)
 SC11(MOD)	 W4-2(R)	 W11-1/ W16-1 COMBO 48"x48"	 W12-1	 W20-1	 W20-5(R)	

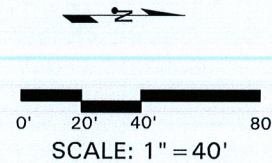

NOTE: CONTRACTOR SHALL COORDINATE WITH AFFECTED RESIDENTS & BUSINESSES PRIOR TO CONSTRUCTION


WORK AREA TRAFFIC CONTROL PLAN : GRANITE FALLS DR & COFFEE RD	
PG&E	
BAKERSFIELD	
PM#: 35391258	
PLAN ORDER #: 79574	
SHEET 4 OF 12	5/2/23 - VM
TRAFFIC MANAGEMENT, INC. California - Great Lakes 800.763.3999 www.trafficmanagement.com Traffic Control Services - Sales & Rentals Permits & Consulting - Engineering - Training C31 # 785804	




PHASE 2

LEGEND:

- WORK AREA
- FLASHING ARROW SIGN (FAS)
- FLAGGER
- ADA COMPLIANT PEDESTRIAN BARRICADE W/ SIGN
- TYPE-III BARRICADE W/ SIGN
- TYPE-I OR II BARRICADE W/ SIGN
- CHANNELIZATION DEVICE
- SIGN
- EXISTING SIGN

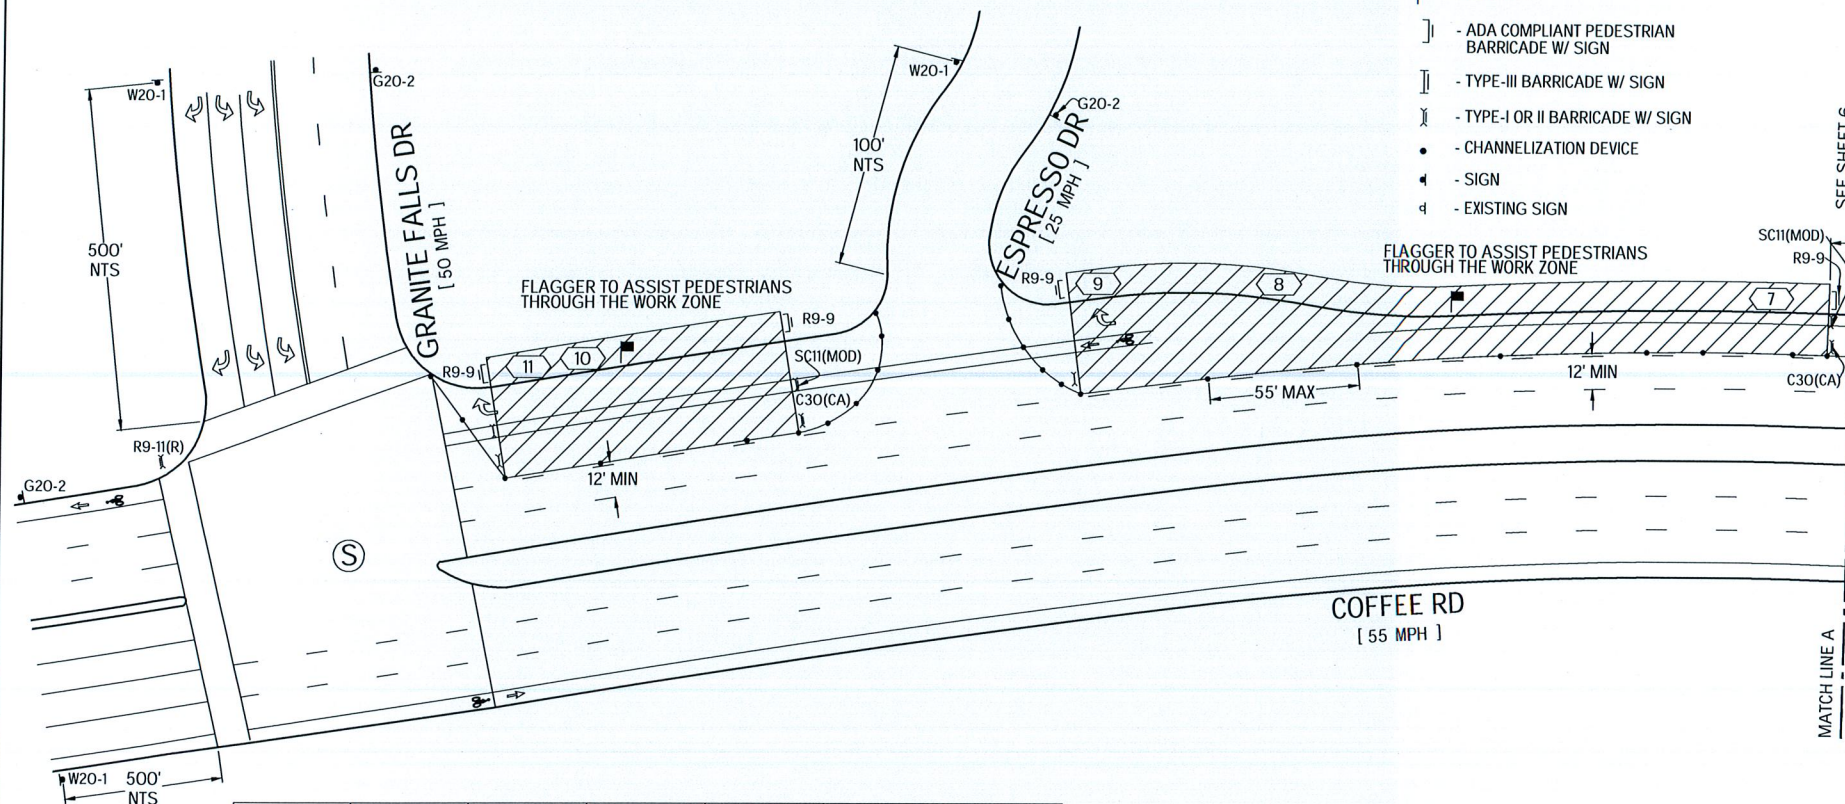

C20(MOD)(BIKE)	C30(CA)	G20-2	R3-4	R3-7(R)	R9-9	R9-11(P/L)
SC11(MOD)	W4-2(R)	W11-1/ W16-1 COMBO 48" x 48"	W12-1	W20-1	W20-5(R)	W20-5(R)

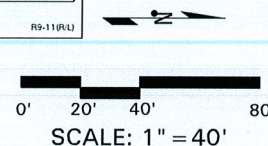

NOTE: CONTRACTOR SHALL COORDINATE WITH AFFECTED RESIDENTS & BUSINESSES PRIOR TO CONSTRUCTION

WORK AREA TRAFFIC CONTROL PLAN : GRANITE FALLS DR & COFFEE RD




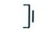





PG&E
BAKERSFIELD
PM#: 35391258
PLAN ORDER #: 79574
SHEET 5 OF 12

TRAFFIC MANAGEMENT, INC.
 California - Great Lakes
 800.763.3999
www.trafficmanagement.com
 Traffic Control Services - Sales & Rentals
 Permits & Consulting - Engineering - Training
C31 # 785804




PHASE 2






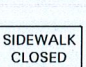
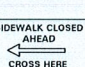




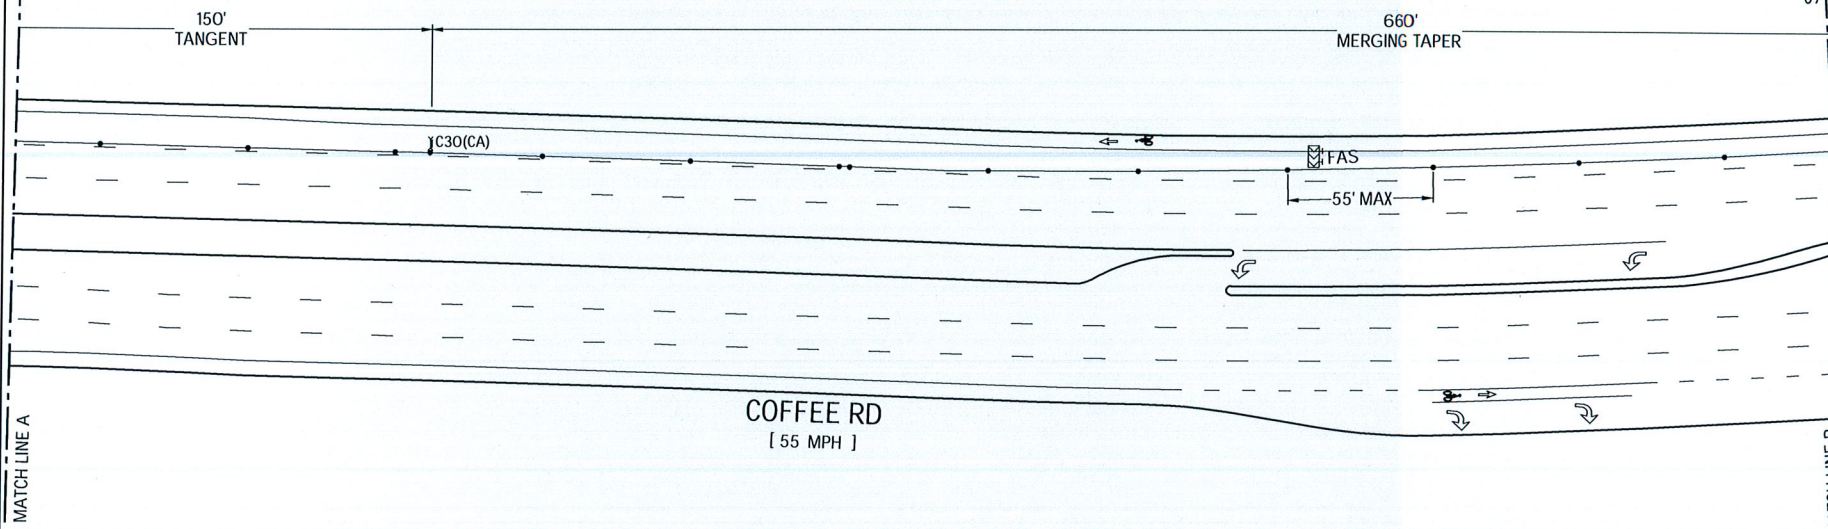

LEGEND:


-  - WORK AREA
-  - FLASHING ARROW SIGN (FAS)
-  - FLAGGER
-  - ADA COMPLIANT PEDESTRIAN BARRICADE W/ SIGN
-  - TYPE-III BARRICADE W/ SIGN
-  - TYPE-I OR II BARRICADE W/ SIGN
-  - CHANNELIZATION DEVICE
-  - SIGN
-  - EXISTING SIGN

SEE SHEET 5

SEE SHEET 7



 C20(MOD)(BIKE)	 C30(CA)	 G20-2	 R3-4	 R3-7(R)	 R9-9	 R9-11(R/L)
 SC11(MOD)	 W4-2(R)	 W11-1/ W16-1 COMBO 48" x 48"	 W12-1	 W20-1	 W20-5(R)	

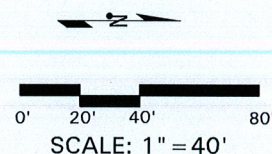

NOTE: CONTRACTOR SHALL COORDINATE WITH AFFECTED RESIDENTS & BUSINESSES PRIOR TO CONSTRUCTION

WORK AREA TRAFFIC CONTROL PLAN : GRANITE FALLS DR & COFFEE RD

PG&E
BAKERSFIELD
PM#: 35391258
PLAN ORDER #: 79574
SHEET 6 OF 12 5/2/23 - VM


TRAFFIC MANAGEMENT, INC.
California - Great Lakes
800.763.3999
www.trafficmanagement.com
Traffic Control Services - Sales & Rentals
Permits & Consulting - Engineering - Training
C31 # 785804



PHASE 2

SEE SHEET 6

SEE SHEET 8

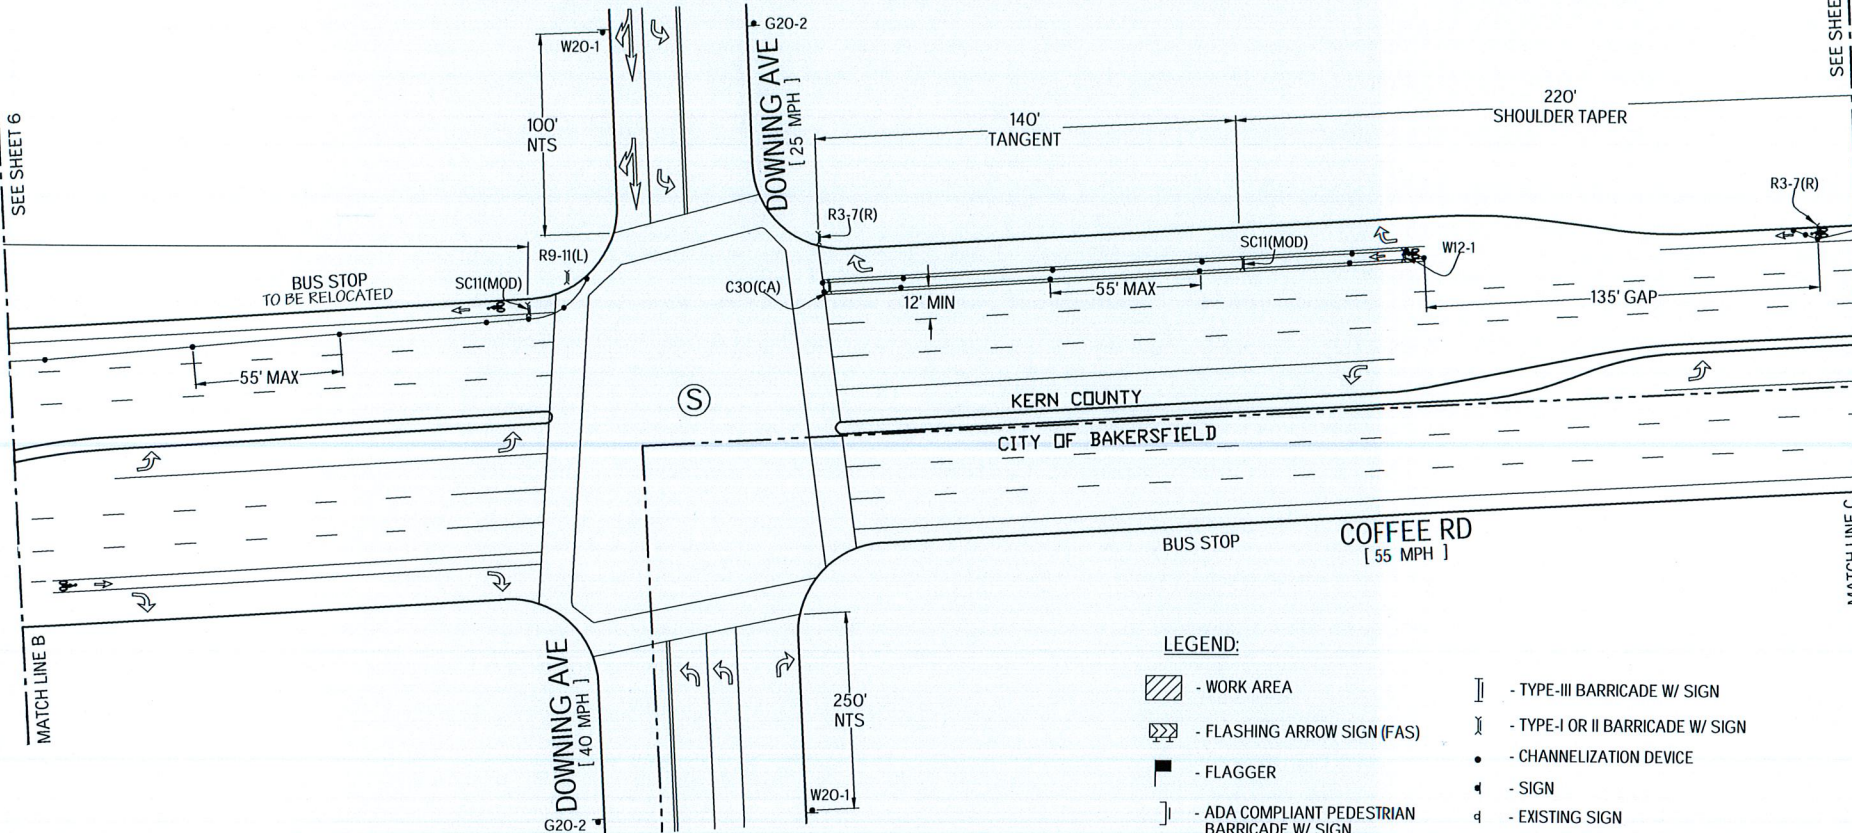

LEGEND:

- WORK AREA
- FLASHING ARROW SIGN (FAS)
- FLAGGER
- ADA COMPLIANT PEDESTRIAN BARRICADE W/ SIGN
- TYPE-III BARRICADE W/ SIGN
- TYPE-I OR II BARRICADE W/ SIGN
- CHANNELIZATION DEVICE
- SIGN
- EXISTING SIGN

NOTE: CONTRACTOR SHALL COORDINATE WITH AFFECTED RESIDENTS & BUSINESSES PRIOR TO CONSTRUCTION


WORK AREA TRAFFIC CONTROL PLAN : GRANITE FALLS DR & COFFEE RD

PG&E
BAKERSFIELD
PM#: 35391258
PLAN ORDER #: 79574
SHEET 7 OF 12 5/2/23 - VM

TRAFFIC MANAGEMENT, INC.
California - Great Lakes
800.763.3999
www.trafficmanagement.com
Traffic Control Services - Sales & Rentals
Permits & Consulting - Engineering - Training
C31 # 785804




 C20(MOD)(BIKE)	 C30(CA)	 G20-2	 R3-4	 R3-7(R)	 R9-9	 R9-11(L)
 SC11(MOD)	 W4-2(R)	 W11-1/ W18-1 COMBO 48" x 48"	 W12-1	 W20-1	 W20-5(R)	

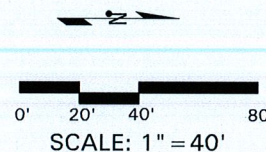


PHASE 2

LEGEND:

- WORK AREA
- FLASHING ARROW SIGN (FAS)
- FLAGGER
- ADA COMPLIANT PEDESTRIAN BARRICADE W/ SIGN
- TYPE-III BARRICADE W/ SIGN
- TYPE-I OR II BARRICADE W/ SIGN
- CHANNELIZATION DEVICE
- SIGN
- EXISTING SIGN

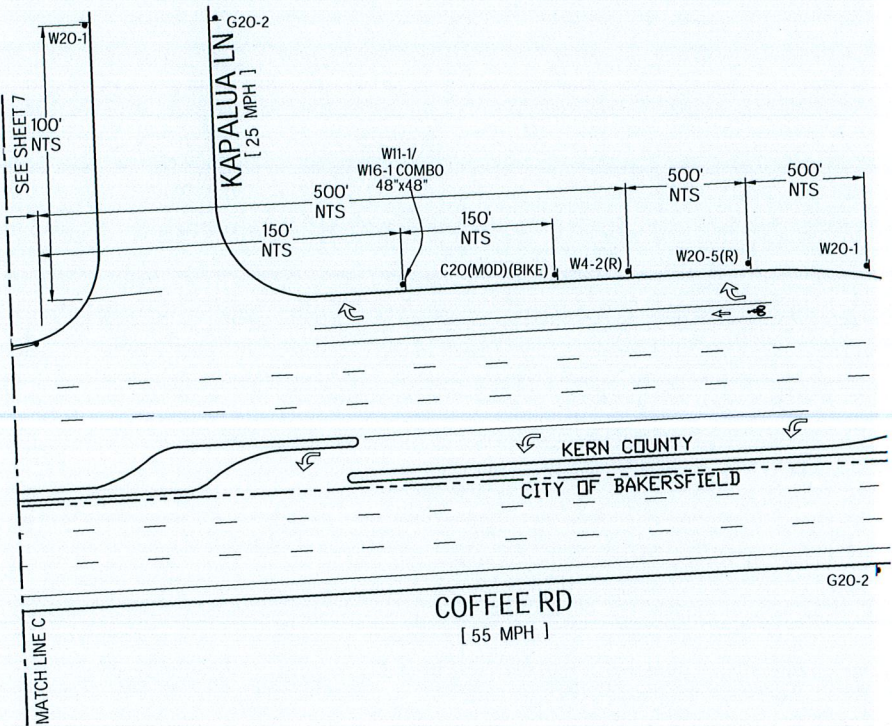

 C20(MOD)(BIKE)	 C30(CA)	 G20-2	 R3-4	 R3-7(R)	 R9-9	 R9-11(R/L)
 SC11(MOD)	 W4-2(R)	 W11-1/ W16-1 COMBO 48"x48"	 W12-1	 W20-1	 W20-5(R)	

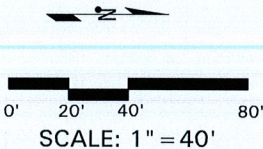

NOTE: CONTRACTOR SHALL COORDINATE WITH AFFECTED RESIDENTS & BUSINESSES PRIOR TO CONSTRUCTION

WORK AREA TRAFFIC CONTROL PLAN : GRANITE FALLS DR & COFFEE RD

PG&E
BAKERSFIELD
PM#: 35391258
PLAN ORDER #: 79574
SHEET 8 OF 12
5/2/23 - VM


TRAFFIC MANAGEMENT, INC.
California - Great Lakes
800.763.3999
www.trafficmanagement.com
Traffic Control Services - Sales & Rentals
Permits & Consulting - Engineering - Training
C31 # 785804




LEGEND:

- WORK AREA
- FLASHING ARROW SIGN (FAS)
- FLAGGER
- ADA COMPLIANT PEDESTRIAN BARRICADE W/ SIGN
- TYPE-III BARRICADE W/ SIGN
- TYPE-I OR II BARRICADE W/ SIGN
- CHANNELIZATION DEVICE
- SIGN
- EXISTING SIGN

PHASE 3

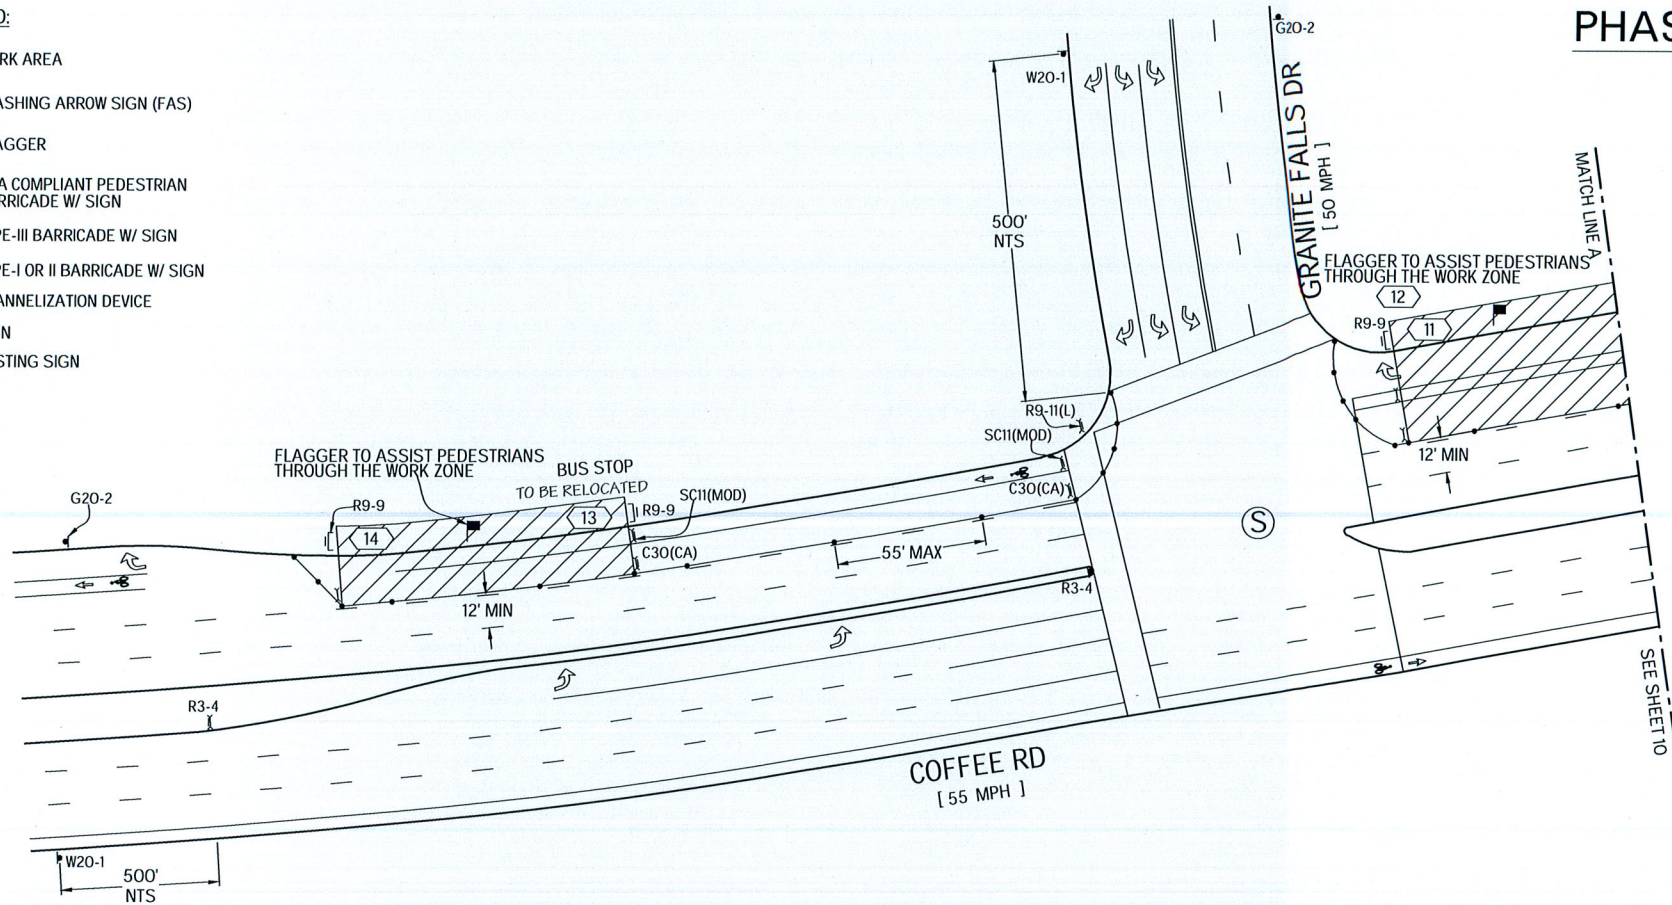

 C20(MOD)(BIKE)	 C30(CA)	 G20-2	 R3-4	 R3-7(R)	 R3-9	 R9-11(R/L)
 SC11(MOD)	 W4-2(R)	 W11-1/ W15-1 COMBO 48" x 48"	 W12-1	 W20-1	 W20-5(R)	

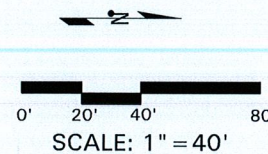


NOTE: CONTRACTOR SHALL COORDINATE WITH AFFECTED RESIDENTS & BUSINESSES PRIOR TO CONSTRUCTION

WORK AREA TRAFFIC CONTROL PLAN : GRANITE FALLS DR & COFFEE RD	
PG&E	TRAFFIC MANAGEMENT, INC.
BAKERSFIELD	California - Great Lakes
PM#: 35391258	800.763.3999
PLAN ORDER #: 79574	www.trafficmanagement.com
SHEET 9 OF 12	Traffic Control Services - Sales & Rentals
5/2/23 - VM	Permits & Consulting - Engineering - Training
	C31 # 785804



PHASE 3

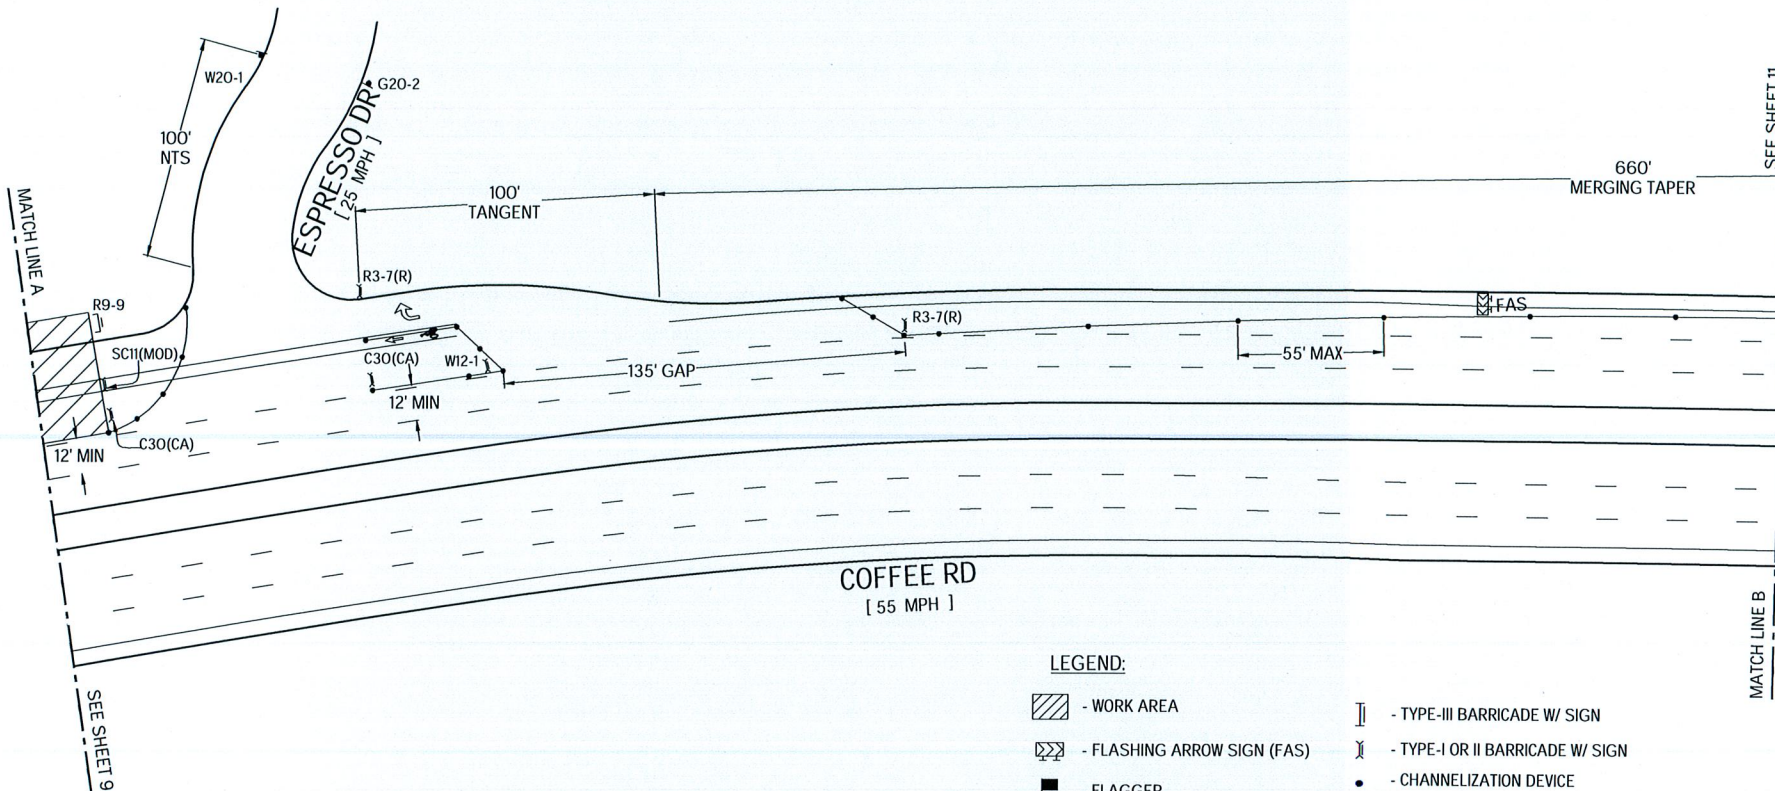


LEGEND:

- WORK AREA
- FLASHING ARROW SIGN (FAS)
- FLAGGER
- ADA COMPLIANT PEDESTRIAN BARRICADE W/ SIGN
- TYPE-III BARRICADE W/ SIGN
- TYPE-I OR II BARRICADE W/ SIGN
- CHANNELIZATION DEVICE
- SIGN
- EXISTING SIGN

 C20(MOD)(BIKE)	 C30(CA)	 G20-2	 R3-4	 R3-7(R)	 R9-9	 R9-11(R/L)
 SC11(MOD)	 W4-2(R)	 W11-1/ W16-1 COMBO 48"x48"	 W12-1	 W20-1	 W20-5(R)	



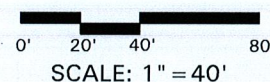



 
 

NOTE: CONTRACTOR SHALL COORDINATE WITH AFFECTED RESIDENTS & BUSINESSES PRIOR TO CONSTRUCTION


WORK AREA TRAFFIC CONTROL PLAN : GRANITE FALLS DR & COFFEE RD	
PG&E	
BAKERSFIELD	
PM#: 35391258	
PLAN ORDER #: 79574	
SHEET 10 OF 12	5/2/23 - VM
TRAFFIC MANAGEMENT, INC. California - Great Lakes 800.763.3999 www.trafficmanagement.com Traffic Control Services - Sales & Rentals Permits & Consulting - Engineering - Training C31 # 785804	










 

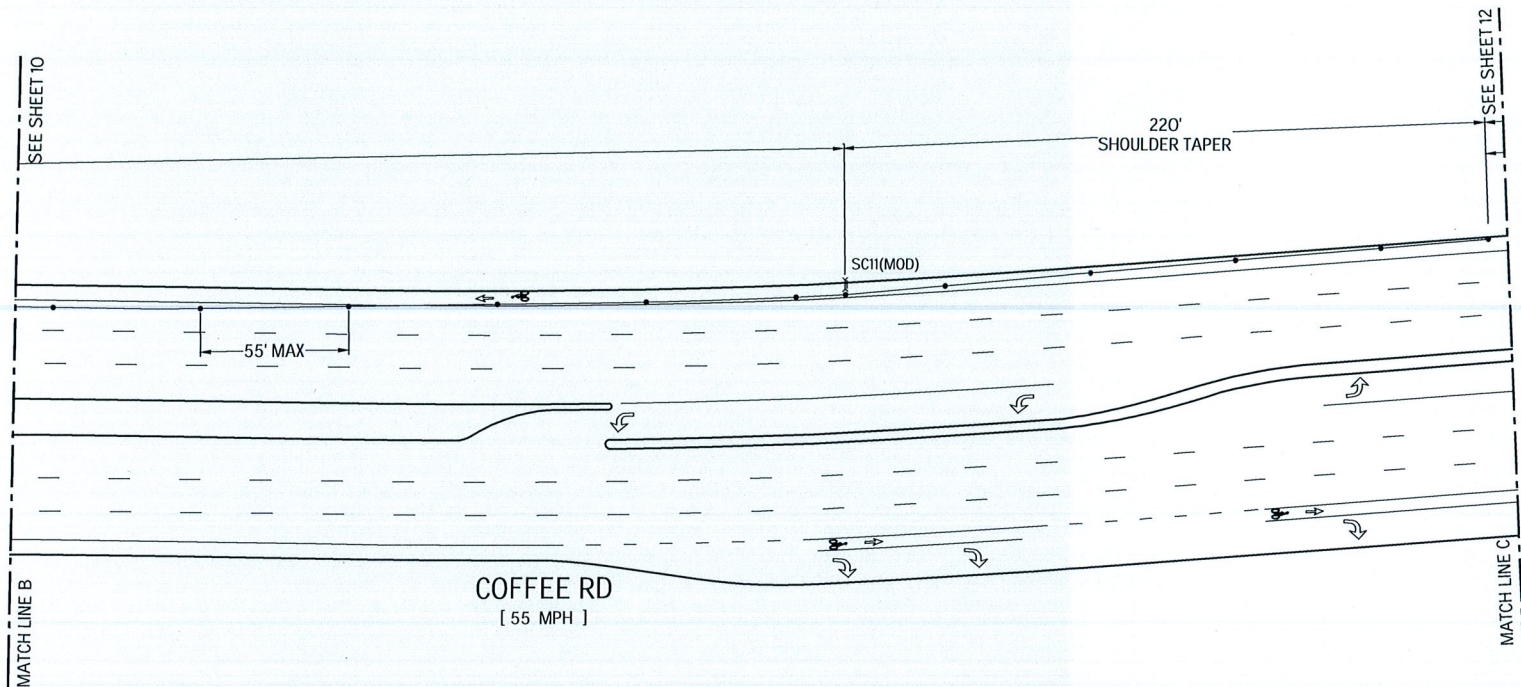




PHASE 3

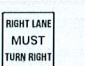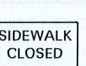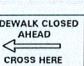LEGEND:

-  - WORK AREA
-  - FLASHING ARROW SIGN (FAS)
-  - FLAGGER
-  - ADA COMPLIANT PEDESTRIAN BARRICADE W/ SIGN
-  - TYPE-III BARRICADE W/ SIGN
-  - TYPE-I OR II BARRICADE W/ SIGN
-  - CHANNELIZATION DEVICE
-  - SIGN
-  - EXISTING SIGN



 C20(MOD)(BIKE)	 C30(CA)	 Q20-2	 R13-4	 R13-7(R)	 R9-9	 R9-11(R/L)
 SC11(MOD)	 W4-2(R)	 W11-1/ W16-1 COMBO 48" x 48"	 W12-1	 W20-1	 W20-5(R)	

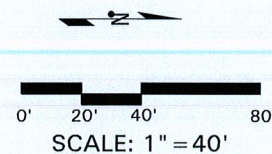




 



 

NOTE: CONTRACTOR SHALL COORDINATE WITH AFFECTED RESIDENTS & BUSINESSES PRIOR TO CONSTRUCTION


WORK AREA TRAFFIC CONTROL PLAN : GRANITE FALLS DR & COFFEE RD	
PG&E	
BAKERSFIELD	
PM#: 35391258	
PLAN ORDER #: 79574	
SHEET 11 OF 12	5/2/23 - VM
TRAFFIC MANAGEMENT, INC. California - Great Lakes 800.763.3999 www.trafficmanagement.com Traffic Control Services - Sales & Rentals Permits & Consulting - Engineering - Training C31 # 785804	












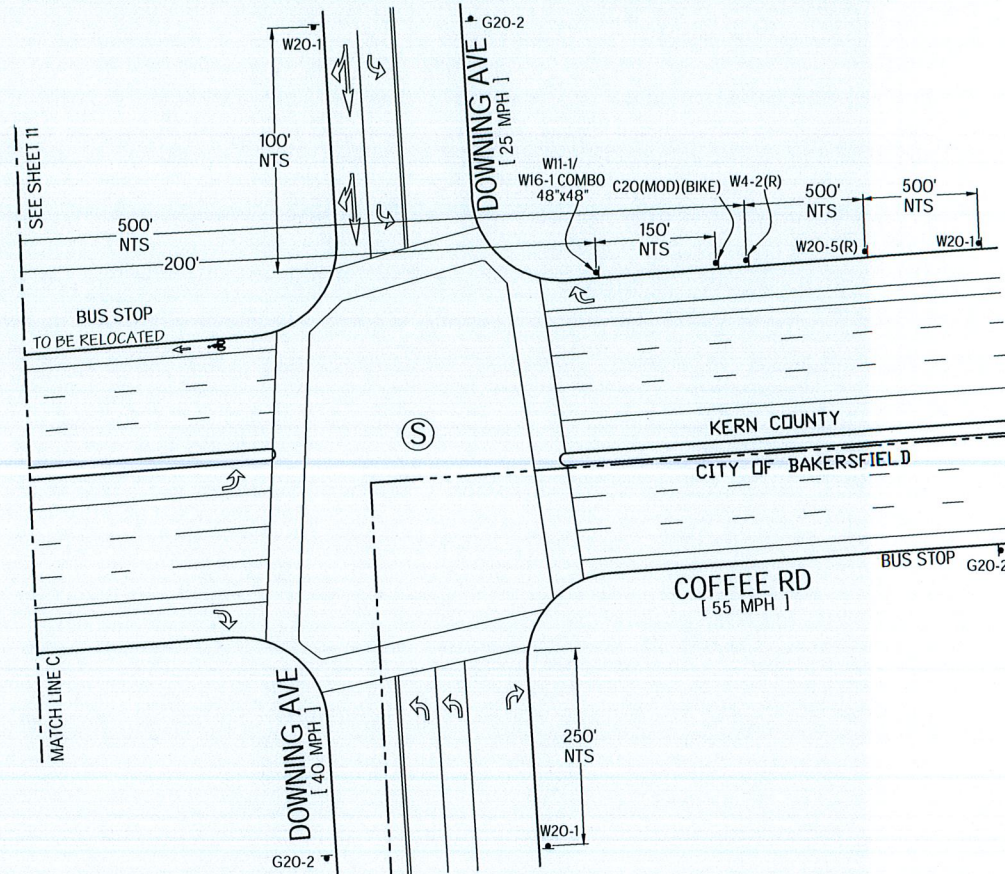

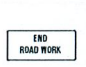


PHASE 3

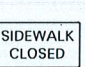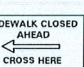LEGEND:

-  - WORK AREA
-  - FLASHING ARROW SIGN (FAS)
-  - FLAGGER
-  - ADA COMPLIANT PEDESTRIAN BARRICADE W/ SIGN
-  - TYPE-III BARRICADE W/ SIGN
-  - TYPE-I OR II BARRICADE W/ SIGN
-  - CHANNELIZATION DEVICE
-  - SIGN
-  - EXISTING SIGN



 C20(MOD)(BIKE)	 C30(CAJ)	 G20-2	 R3-4	 R3-7(R)	 R9-9	 R9-11(R/L)
 SC11(MOD)	 W4-2(R)	 W11-1/ W16-1 COMBO 48"x48"	 W12-1	 W20-1	 W20-5(R)	

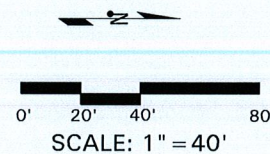

NOTE: CONTRACTOR SHALL COORDINATE WITH AFFECTED
RESIDENTS & BUSINESSES PRIOR TO CONSTRUCTION

WORK AREA TRAFFIC CONTROL PLAN : GRANITE FALLS DR & COFFEE RD	
PG&E	
BAKERSFIELD	
PM#: 35391258	
PLAN ORDER #: 79574	
SHEET 12 OF 12	5/2/23 - VM
TRAFFIC MANAGEMENT, INC. California - Great Lakes 800.763.3999 www.trafficmanagement.com Traffic Control Services - Sales & Rentals Permits & Consulting - Engineering - Training C31 # 785804	

